

project
**Proposed Residences
 at
 Manuro Shores
 Vanuatu**

drawing
**1 Bed Fare
 floor plan**

scale
 date
 drawn by
 1:100 at A3 original size
 March 2010
 pp / pp

project no
09-40


drawing no
03.4

arkitektika pty ltd

13 Hill Ave
 PO Box 1034
 Burleigh Heads
 Qld 4220

P +61 7 5576 4993
 F + 61 7 5576 4983
 E mail@arkitektika.com

ABN 51 073 474 727

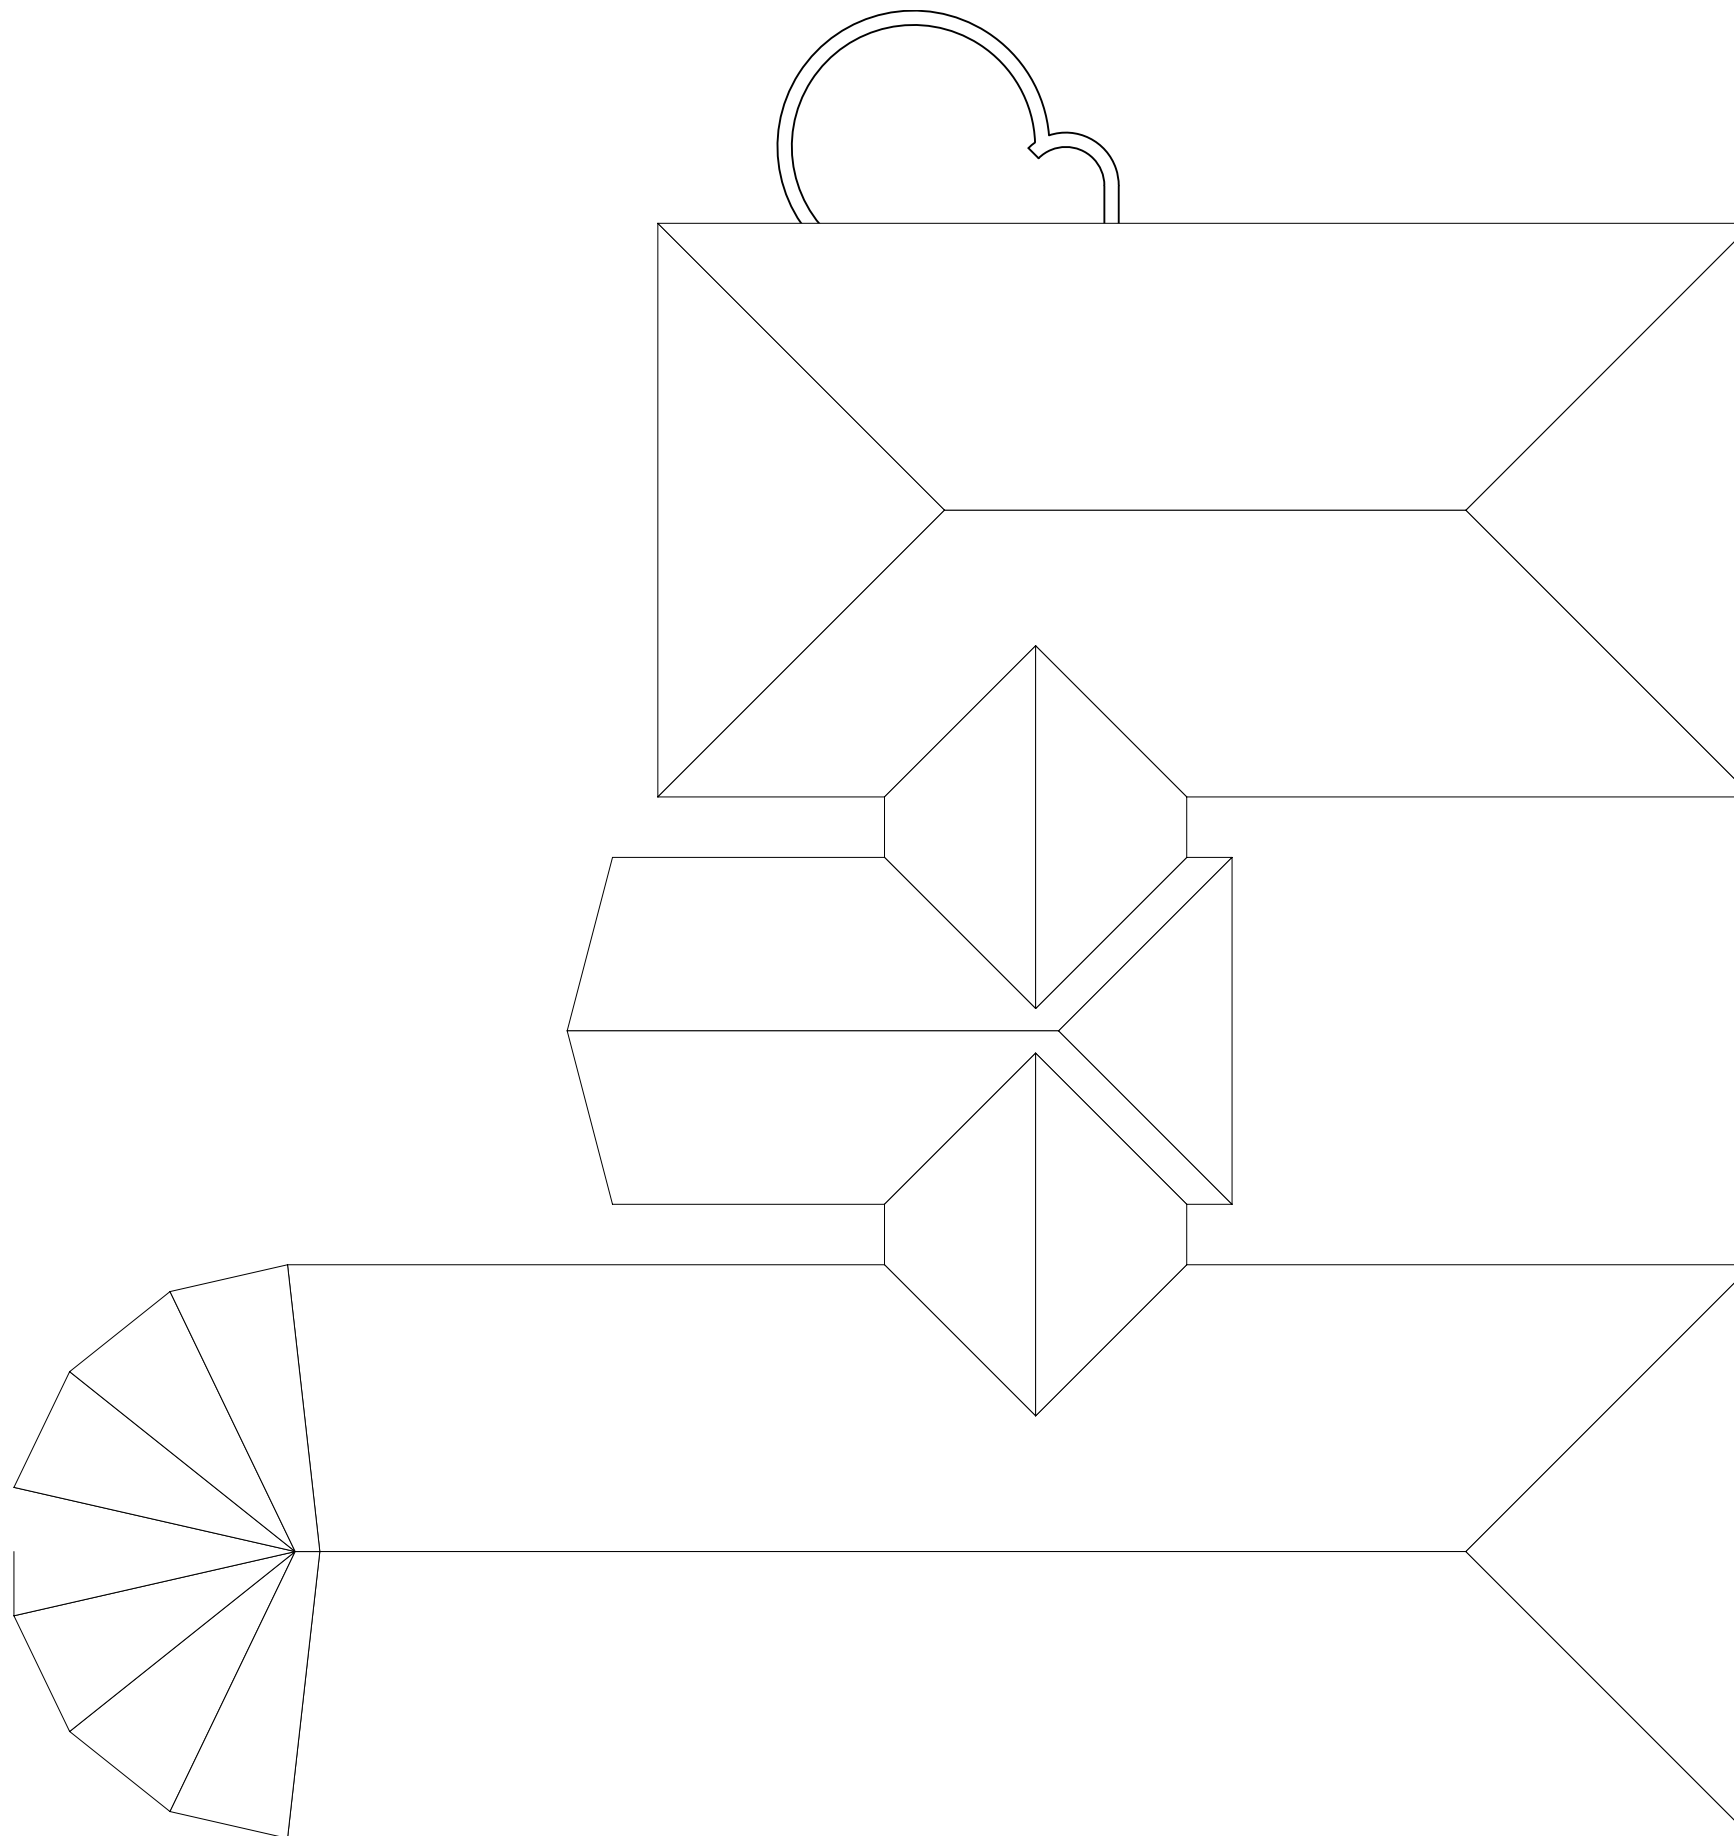

project
**Proposed Residences
at
Manuro Shores
Vanuatu**

drawing
**1 Bed Fare
roof plan**

scale 1:100 at A3 original size
date March 2010
drawn by ip / ip

project no
09-40

drawing no
03.5





issue

arkitektika pty ltd

**13 Hill Ave
PO Box 1034
Burleigh Heads
Qld 4220**

**P +61 7 5576 4993
F + 61 7 5576 4983
E mail@arkitektika.com**

ABN 51 073 474 727

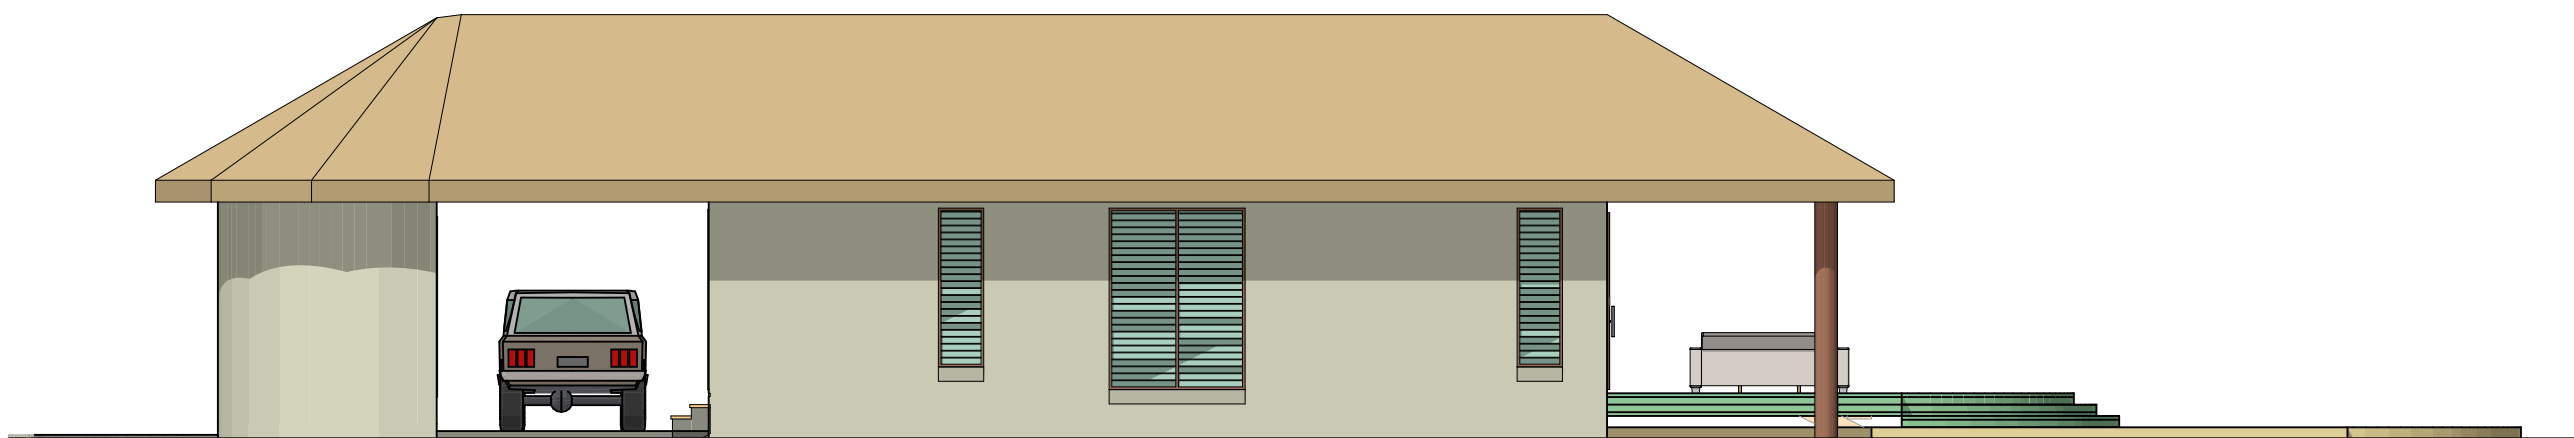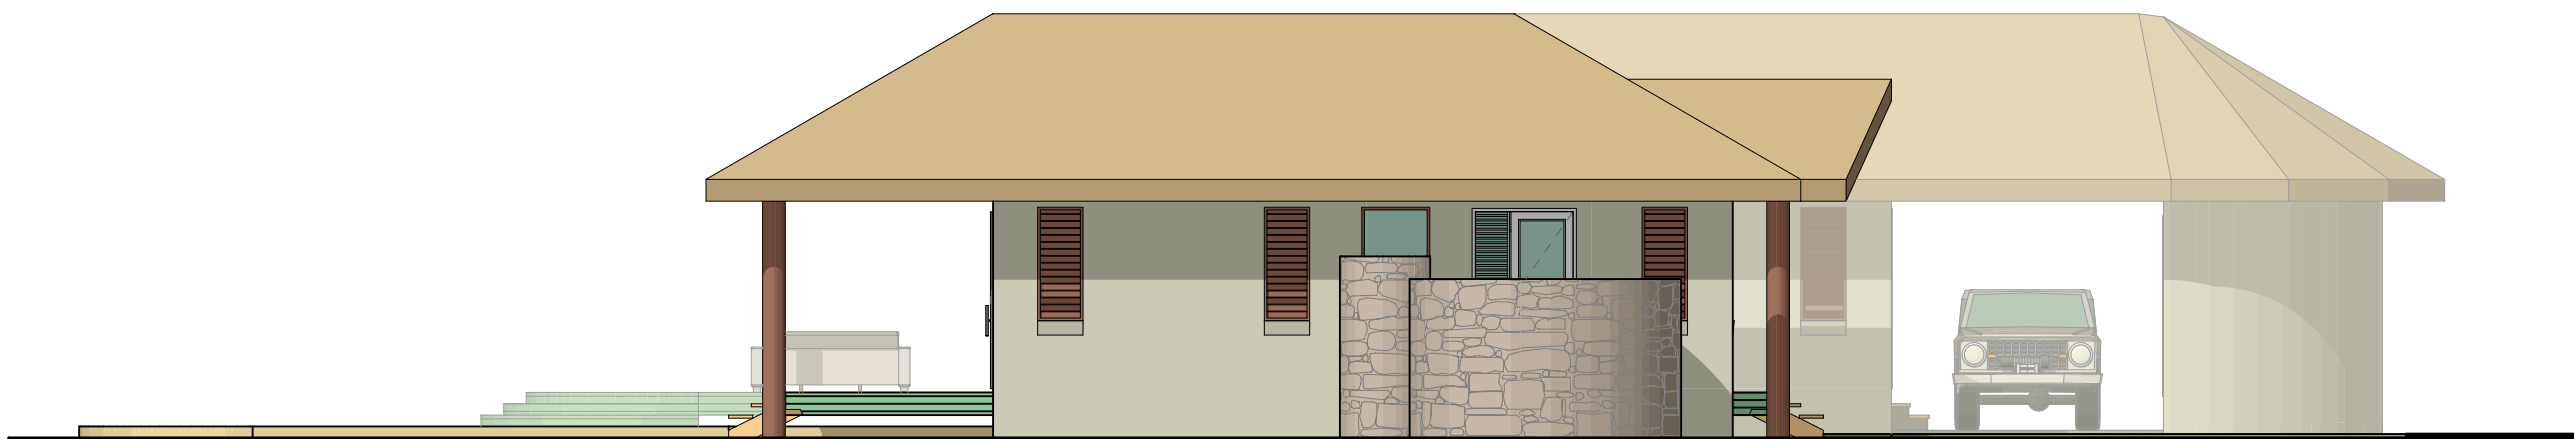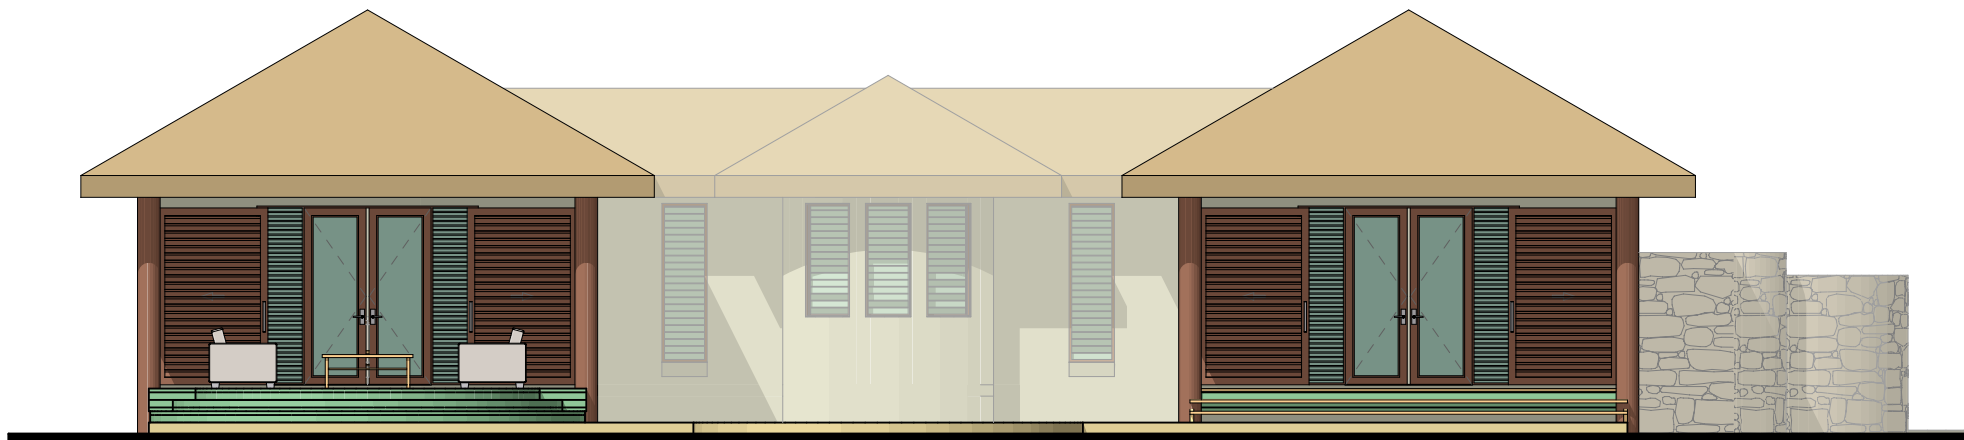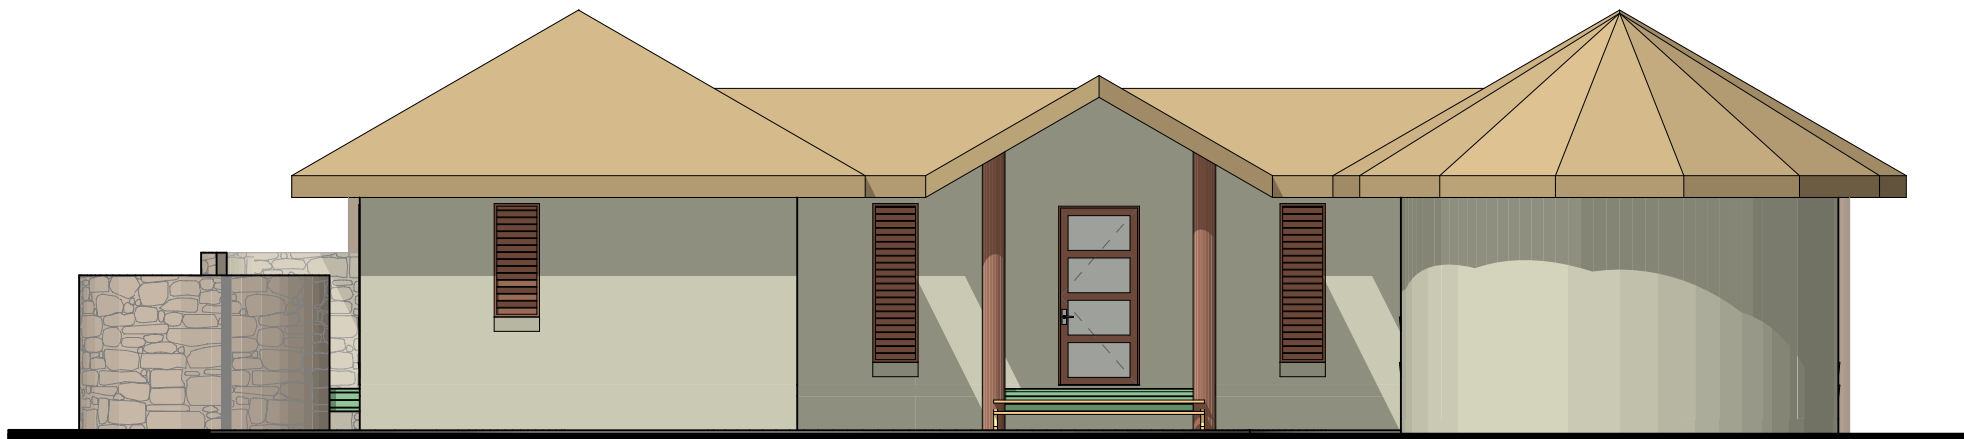

project
**Proposed Residences
 at
 Manuro Shores
 Vanuatu**

drawing
**1 Bed Fare
 elevations**

scale 1:100 at A3 original size
 date March 2010
 drawn by ip / ip

project no
09-40

drawing no
03.6

arkitektika pty ltd

13 Hill Ave
 PO Box 1034
 Burleigh Heads
 Qld 4220

P +61 7 5576 4993
 F + 61 7 5576 4983
 E mail@arkitektika.com

ABN 51 073 474 727